Project Name - Club Arcade



^RC ∕D∈

Feel the different

vibe

Feel the different

Nery soon, the doors of a mega
high-street retail destination will open
to welcome you into a world where
nothing feels expected or ordinary.

An opulent realm of high-end retail awaits,
where every corner resonates
with a unique energy, inviting you to feel
the pulse of togetherness, exploration,
diversity, and dynamism.

It's a kaleidoscope of signature high-street
shopping experiences, all set to celebrate the
essence of a fun-filled,
vibrant lifestyle in a truly exceptional way.
Welcome to Club Arcade.
Feel the one-of-a-kind vibes.









Explore newer Experiences.

The upcoming Club Arcade is going to be a destination like no other. Part of the prestigious DLF Gardencity, Club Arcade will be a tastefully designed high-street retail complex comprising over 72 units ranging in size from 7.24 sq. mt. to 235.21 sq. mt. (77.93 sq. ft. to 2531.80 sq. ft.). Additionally, it will feature a diverse array of F&B outlets, with sizes ranging from 14.96 sq. mt. to 121.21 sq. mt. (161.03 sq. ft. to 1304.70 sq. ft.)

In other words, you can look forward to a seemingly unending world of great food, diverse cuisines, trendiest fashions and lots of smiles.

---- Second Floor
---- First Floor
---- Ground Floor
---- Basement 1
LEVELS ---- Basement 2

UNITS

The shops and outlets will be divided across three levels starting from ground floor followed by first and second floor, thus providing a multi-level space where one can shop, explore and have a memorable time. With the capacity to cater to over 15,000 families, Club Arcade is all set to be a buzzing hub.









Discover an unmatched Confort.

Club Arcade will be characterised by thoughtfulness in every aspect. In addition to offering countless opportunities for unique shopping and dining experiences, it will also touch everyone's heart by incorporating small elements of care into the Arcade's ecosystem. For instance, there will be numerous sit-out areas both indoors and outdoors, allowing people to relax, take a short break, and perhaps survey their next destination within the arcade.



Floor Plans



Ground Floor Plan






First Floor Plan

Second Floor Plan

Location map

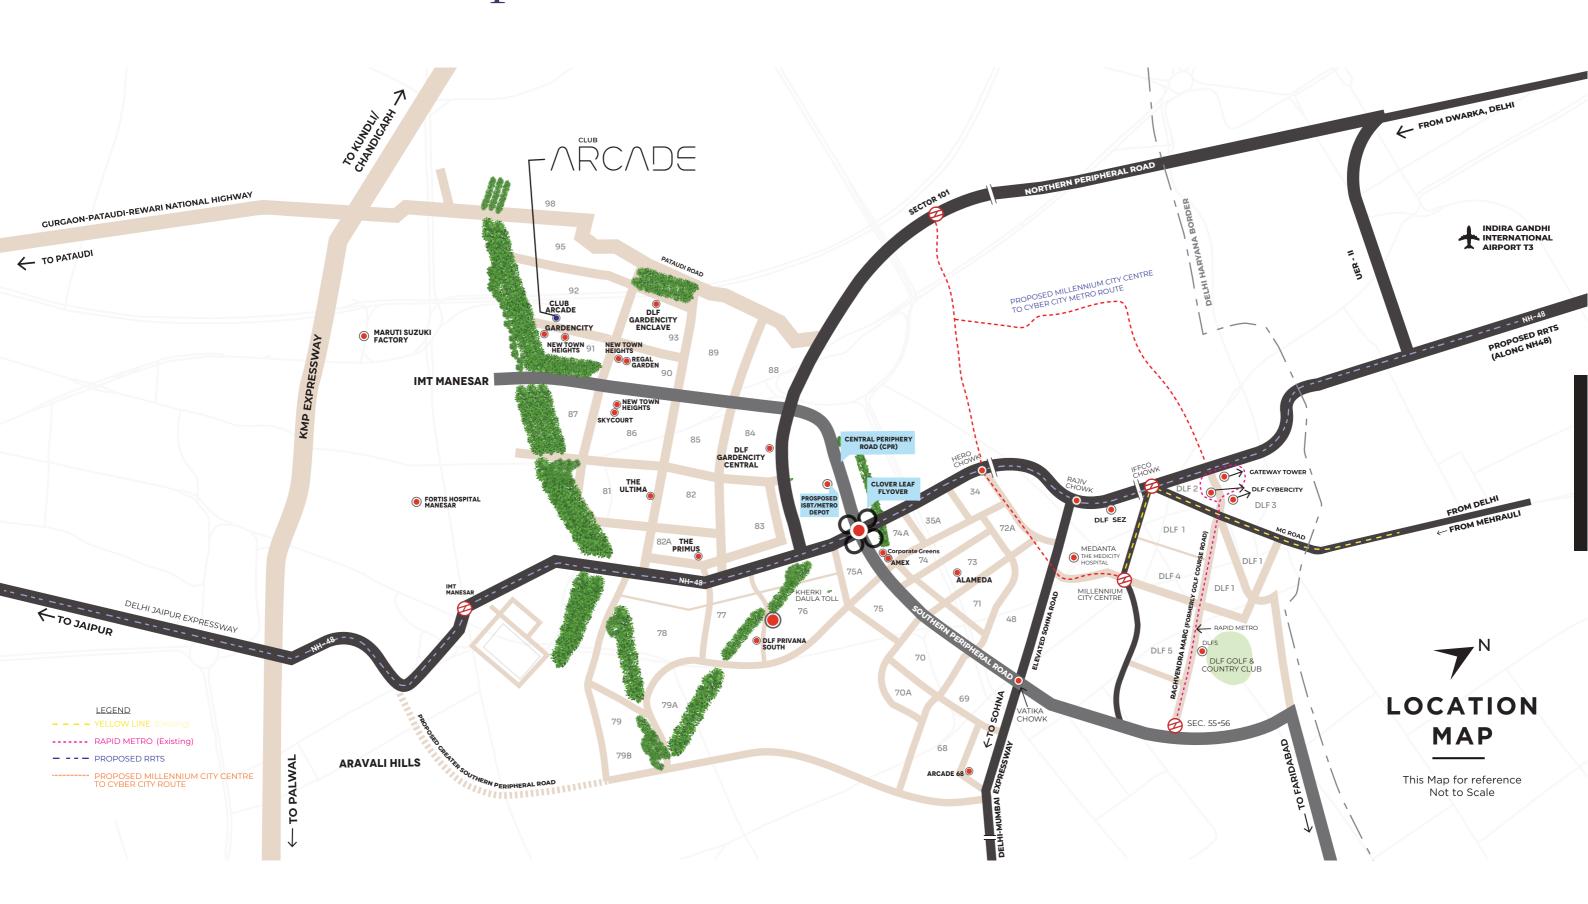



M/s DLF Limited | CIN – L70101HR1963PLC002484 Registered Office: 3rd Floor, DLF Shopping Mall, Arjun Marg, DLF City Phase I, Gurugram, Haryana - 122002 License No. 59 of 2011 dated 28.06.2011, 14 of 2012 dated 27.02.2012, 13 of 2019 dated 05.02.2024| Project Area: 0.36 hectare(0.89 acres) (Distinct Commercial Component of Residential Plotted Colony) at Sector 91 Gurugram, Haryana. Building Plan Approval no. 1507 dated 13.03.2024.

Disclaimer: All information, images and visuals, drawings, plans or sketches shown herein are only an architect's impression, for representational/illustrative purposes only and not to scale. No interior works, furniture, items, electronics goods, amenities, accessories, etc, as maybe displayed herein will be provided and the same shown herein is only for the purpose of illustrating/indicating a possible layout. Nothing contained herein intends to constitute a legal offer and does not form part of any legally binding agreement and/or commitment of any nature. The Promoter endeavours to keep the information up to date and correct, however, makes no representation or warranty for the accuracy or completeness of the information. Recipients/ viewers are advised to exercise their discretion in relying on the information shown/provided and are requested to verify all the details, including area, amenities, services, terms of soles and payments and other relevant terms independently with the Sales Team/ Promoter, have a thorough understanding of the same and take appropriate advice before concluding any decision for buying any Commercial Unit(s) in the Project. Website: clubarcade.dlf.in